


# Logan Subdivision



Printed: 01/09/2011

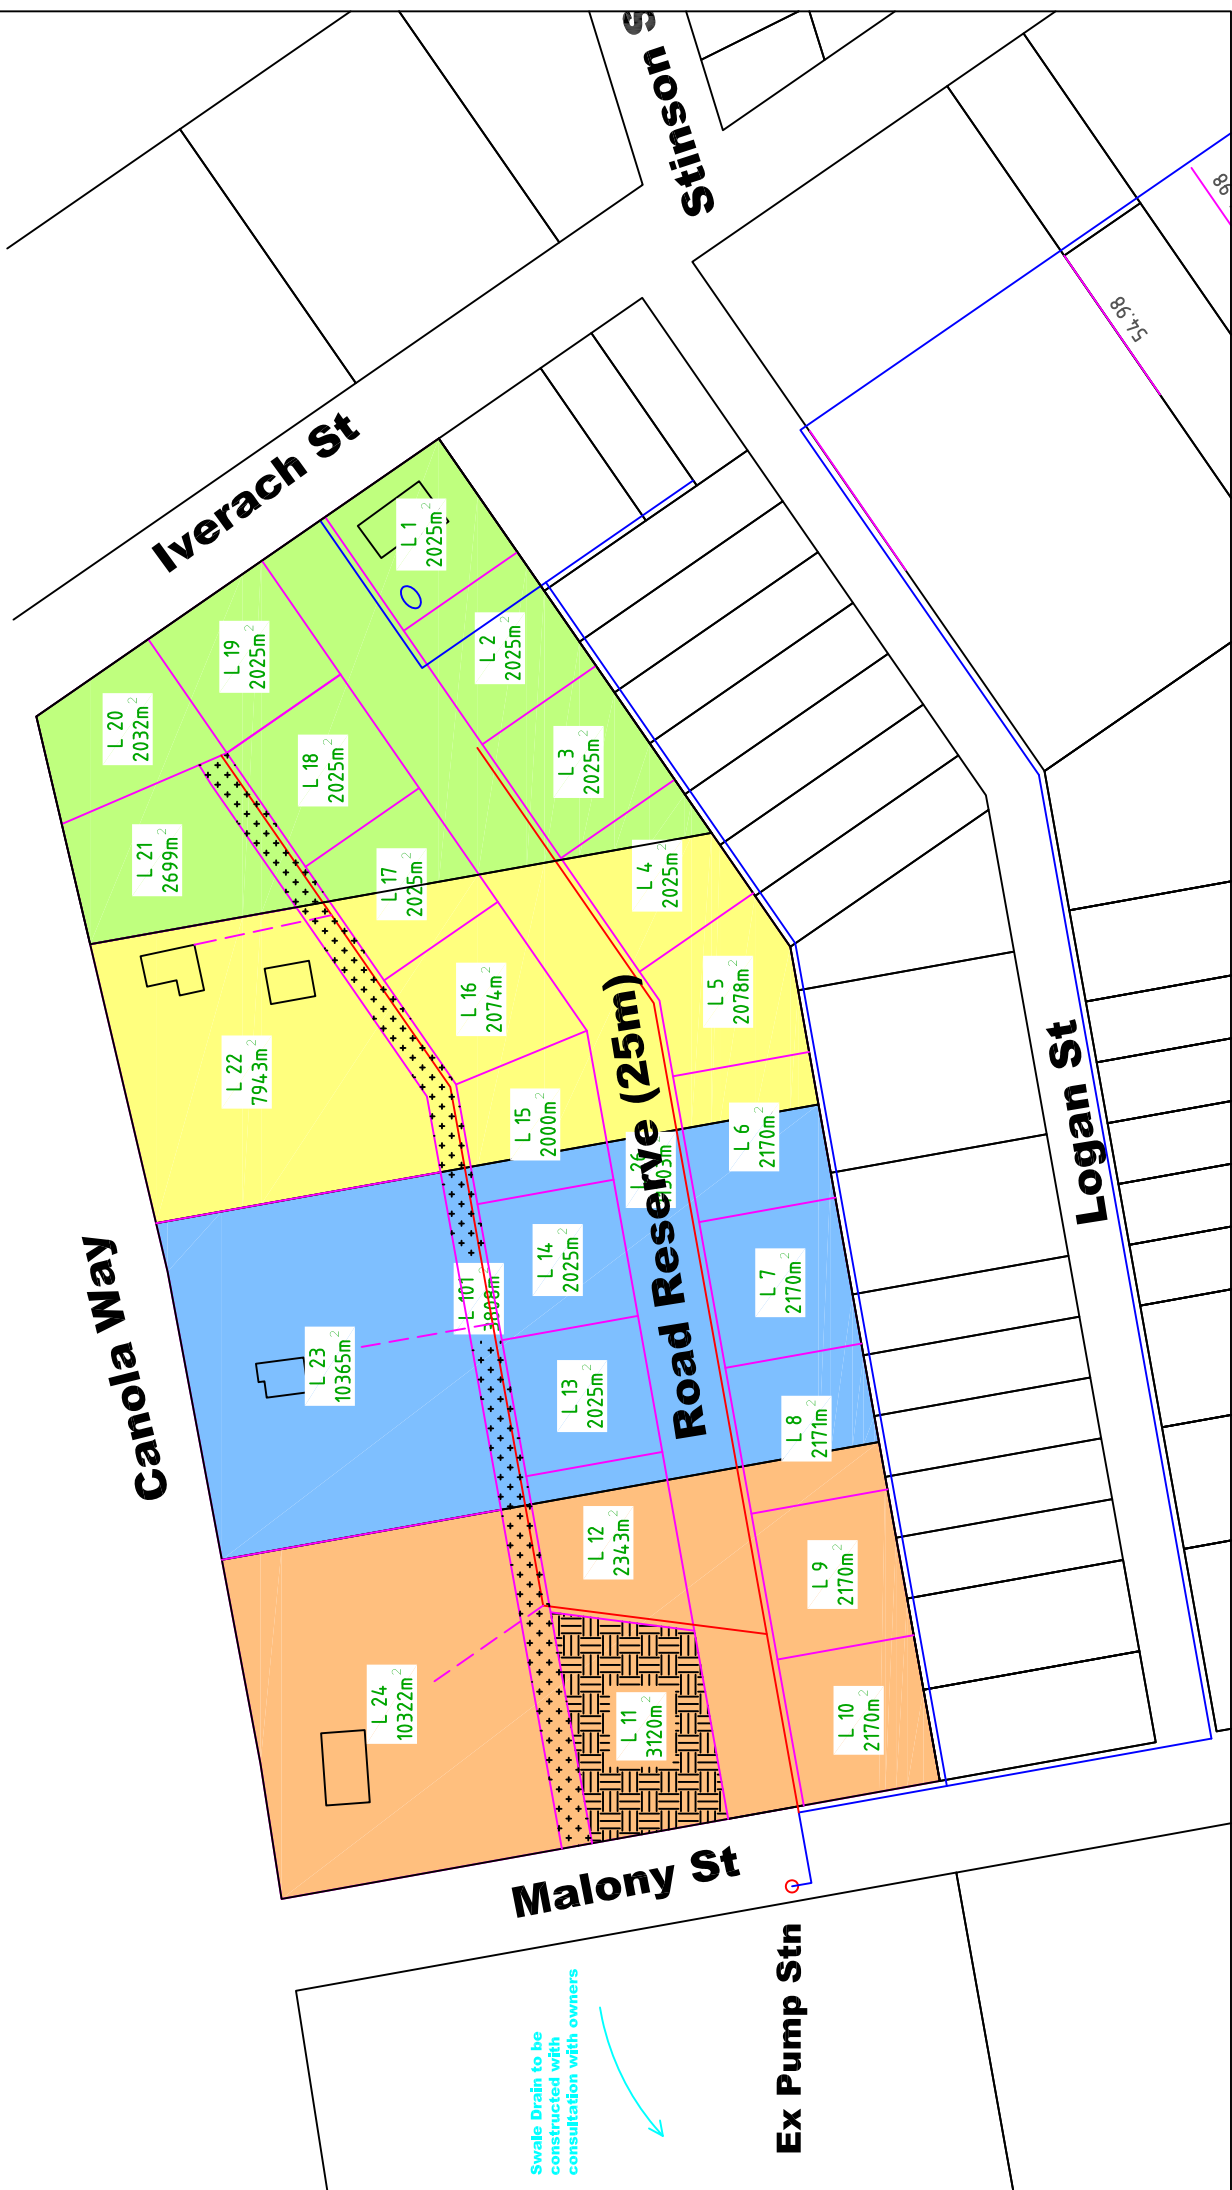

- Easement for Drain/Sewer
- Non Developed Lot (Watercourse)
- Existing Allotment
- Existing Allotment
- Existing Allotment
- Existing Allotment
- Existing Sewerage Lines
- Proposed Sewerage Lines
- Pump Line by Owner



# "Coopers Hill"

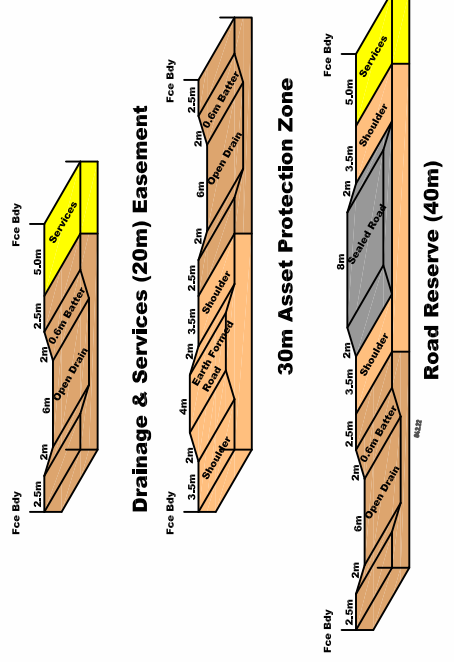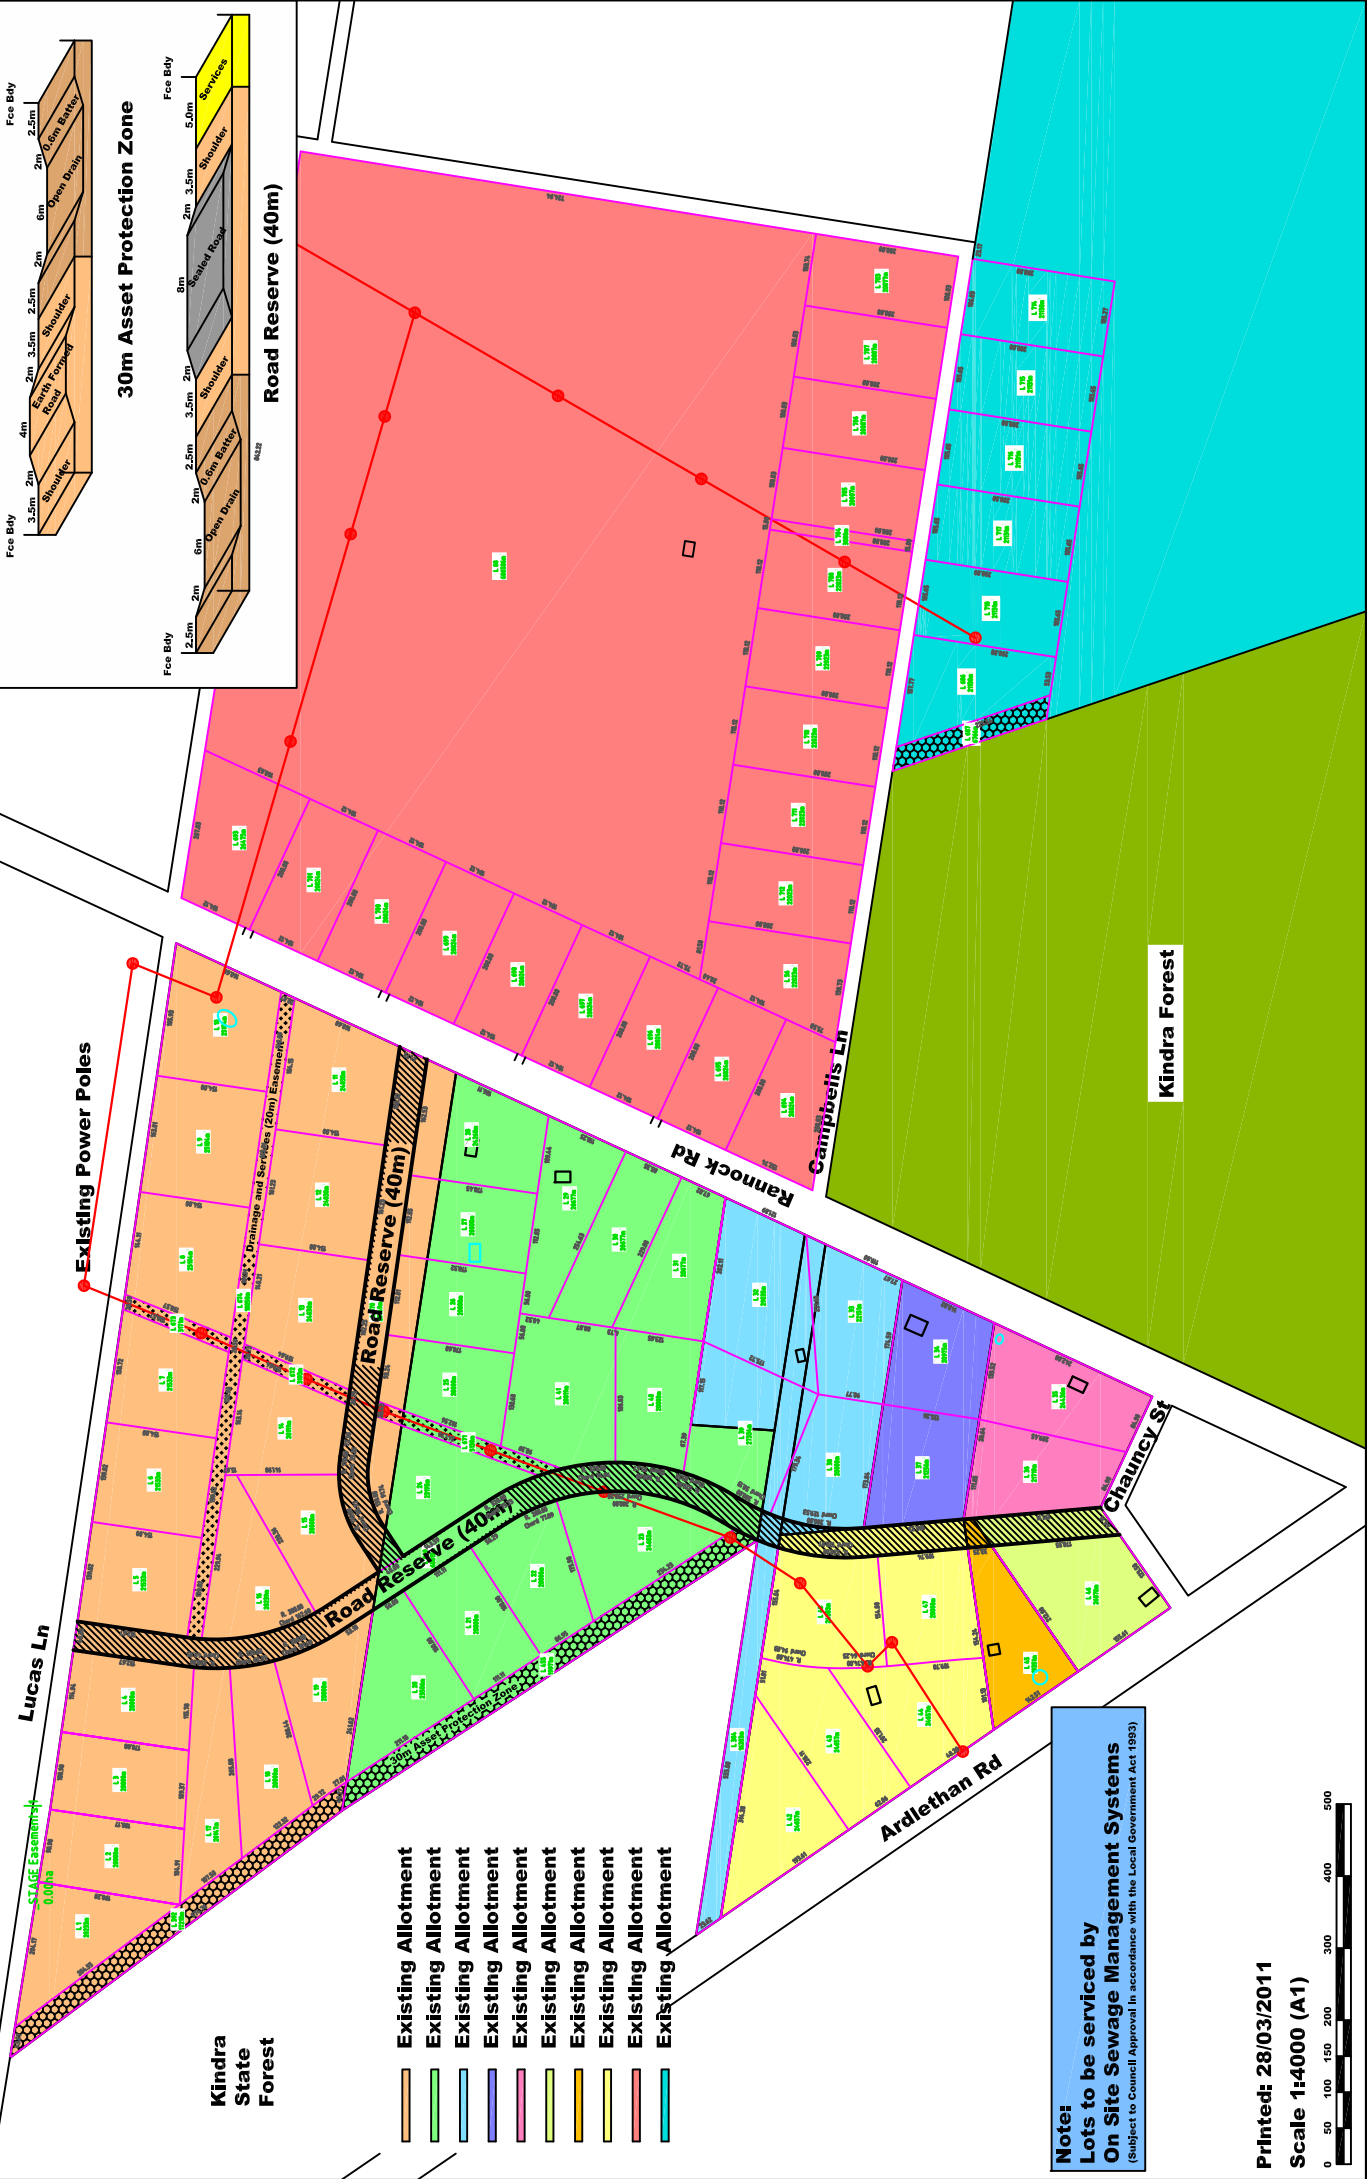

- Existing Allotment
- Existing Allotment
- Existing Allotment
- Existing Allotment
- Existing Allotment
- Existing Allotment
- Existing Allotment
- Existing Allotment
- Existing Allotment

**Note:**  
 Lots to be serviced by  
 On Site Sewage Management Systems  
 (Subject to Council Approval in accordance with the Local Government Act 1993)

